



**Greer**

---

*City of Greer, SC*

---

***Board of Zoning Appeals***

# BZA 2018-14


APPLICANT: Daniel Bruce – Greenville  
County Schools  
ADDRESS: 3032 E. Gap Creek Rd  
PARCEL ID NUMBER: 0536010104300 and 301  
USE SOUGHT: Variance  
REQUEST: Electronic Message Board

## **8:4 PROHIBITED SIGNS**

Except as may be specifically permitted hereinafter, it shall be unlawful after March 31, 1995 for any person to erect or display, within the City, any of the following signs:

E. Moving signs, including pennants, except time/temperature signs.

# BZA 2018-14

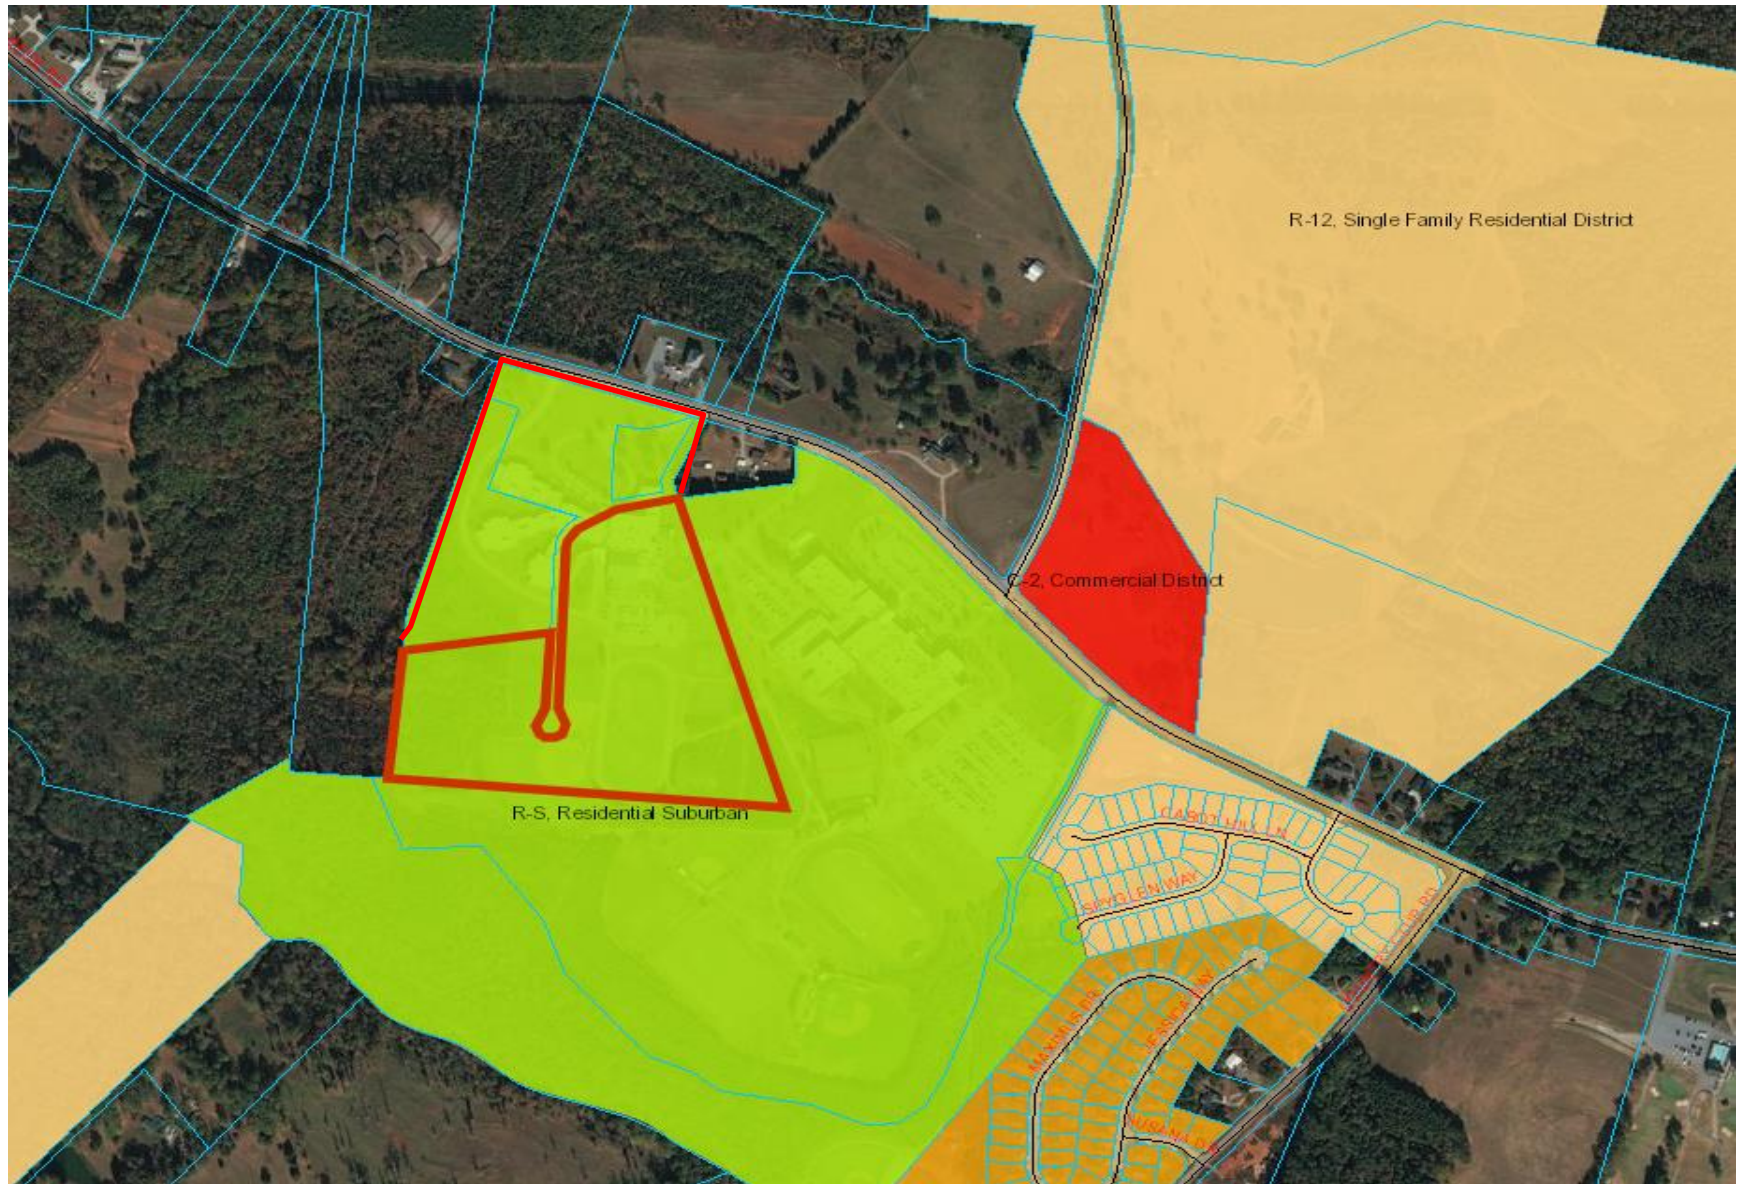

# BZA 2018-14



# BZA 2018-14





# BZA 2018-14

## 8:4 PROHIBITED SIGNS

Except as may be specifically permitted hereinafter, it shall be unlawful after March 31, 1995 for any person to erect or display, within the City, any of the following signs:

E. Moving signs, including pennants, except time/temperature signs.

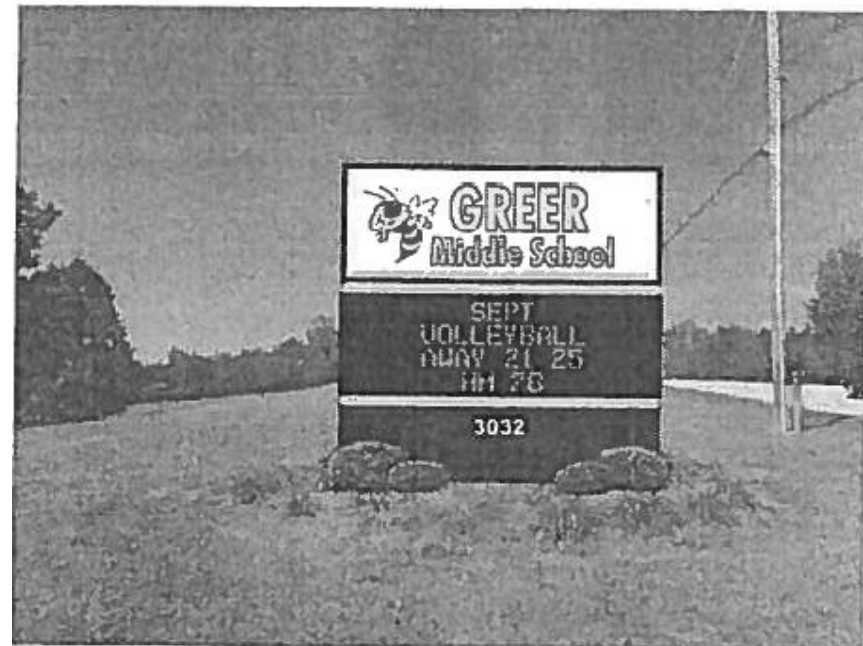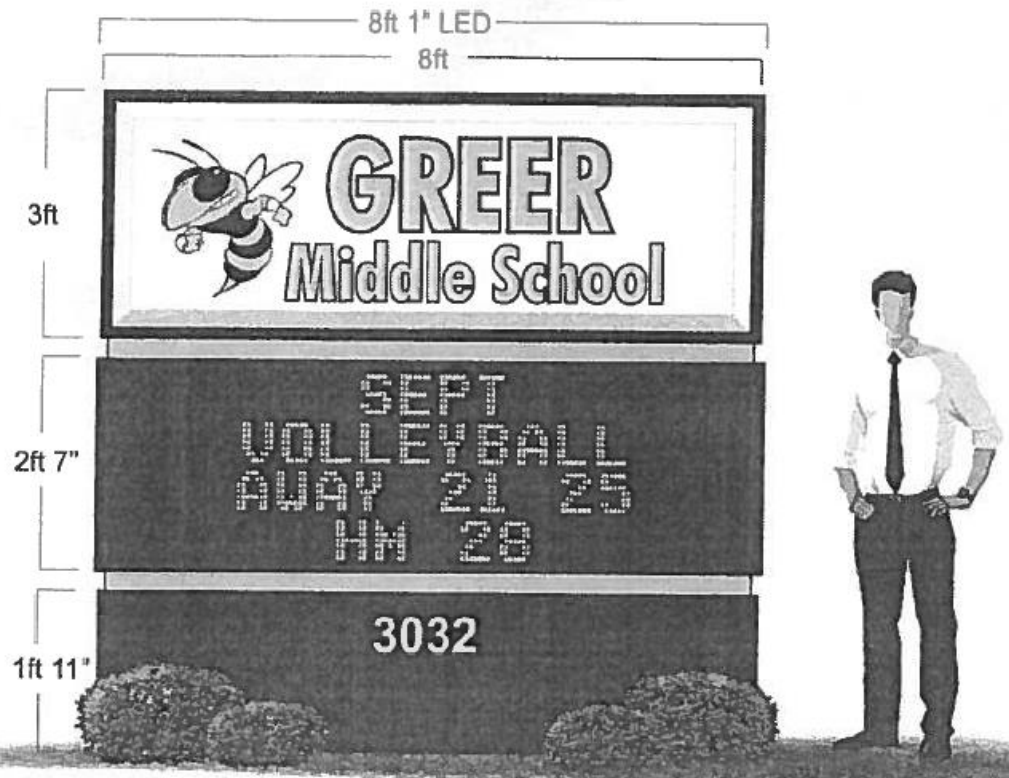

**PROPOSED ELEVATION**  
FOR CONCEPTUAL USE ONLY

NOT TO SCALE



**Greer**

---

*City of Greer, SC*

---

*Board of Zoning Appeals*