


WADE HAMPTON BLVD.  
(US HIGHWAY 29) 150' R/W

C24	11.83'	157.00'	S71°08'45"W	11.83'
C25	20.55'	157.00'	S77°03'14"W	20.53'

AND  
THE  
AFFI  
IN ,

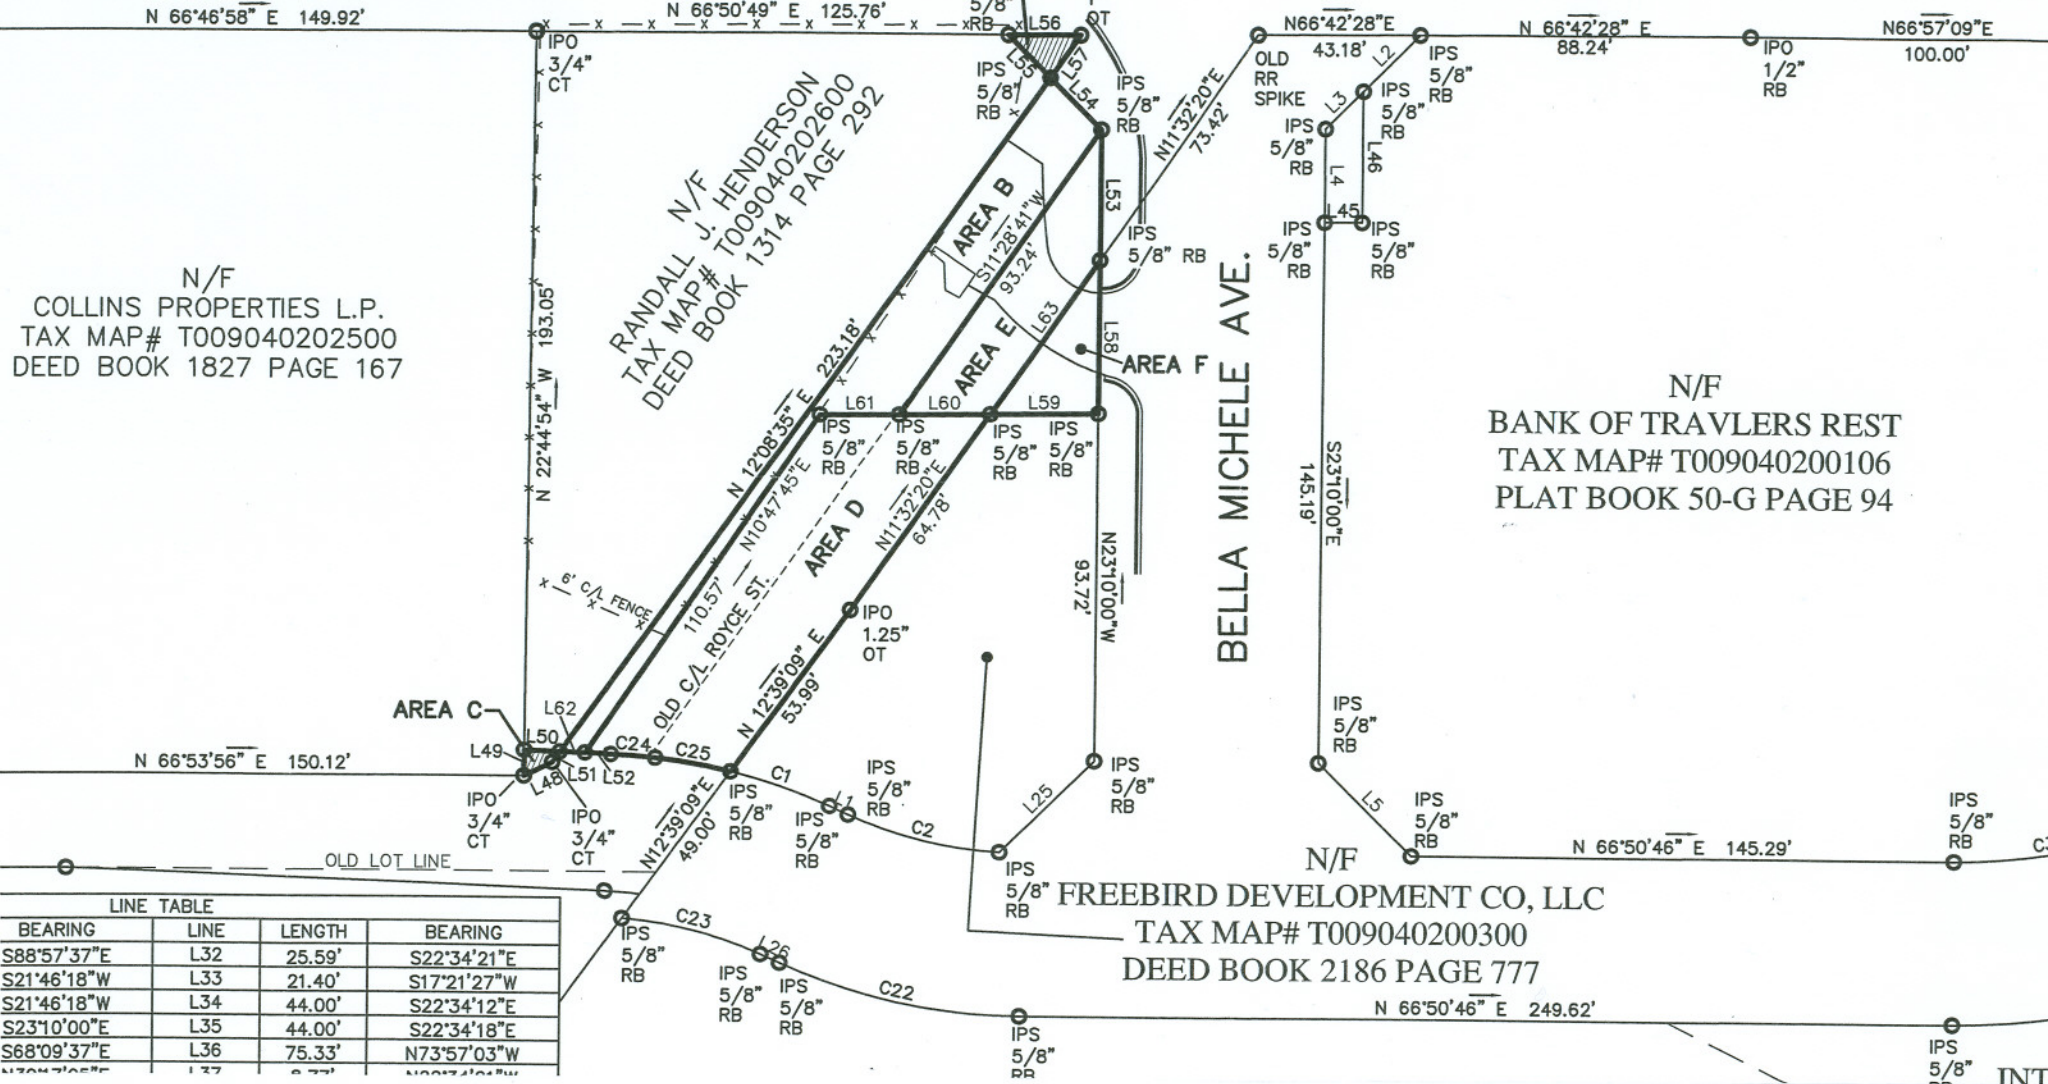

N/F  
COLLINS PROPERTIES L.P.  
TAX MAP# T009040202500  
DEED BOOK 1827 PAGE 167

RANDALL J. HENDERSON  
TAX MAP# T009040202600  
DEED BOOK 1314 PAGE 292

N/F  
BANK OF TRAVLERS REST  
TAX MAP# T009040200106  
PLAT BOOK 50-G PAGE 94

N/F  
FREEBIRD DEVELOPMENT CO, LLC  
TAX MAP# T009040200300  
DEED BOOK 2186 PAGE 777

LINE TABLE			
BEARING	LINE	LENGTH	BEARING
S88°57'37"E	L32	25.59'	S22°34'21"E
S21°46'18"W	L33	21.40'	S17°21'27"W
S21°46'18"W	L34	44.00'	S22°34'12"E
S23°10'00"E	L35	44.00'	S22°34'18"E
S68°09'37"E	L36	75.33'	N73°57'03"W

IPS 5/8" RB INT